

PLAN-5:- PLAN SHOWING THE PROPOSED LAY-OUT IN R.S.Nos:- 36/2(P); 37/2, 3A, 3B, 4A, 4B; 38/2(P); AND 41/1(P), 2A(P) OF AMBAPURAM VILLAGE , VIJAYAWADA RURAL MANDAL , NTR DISTRICT.

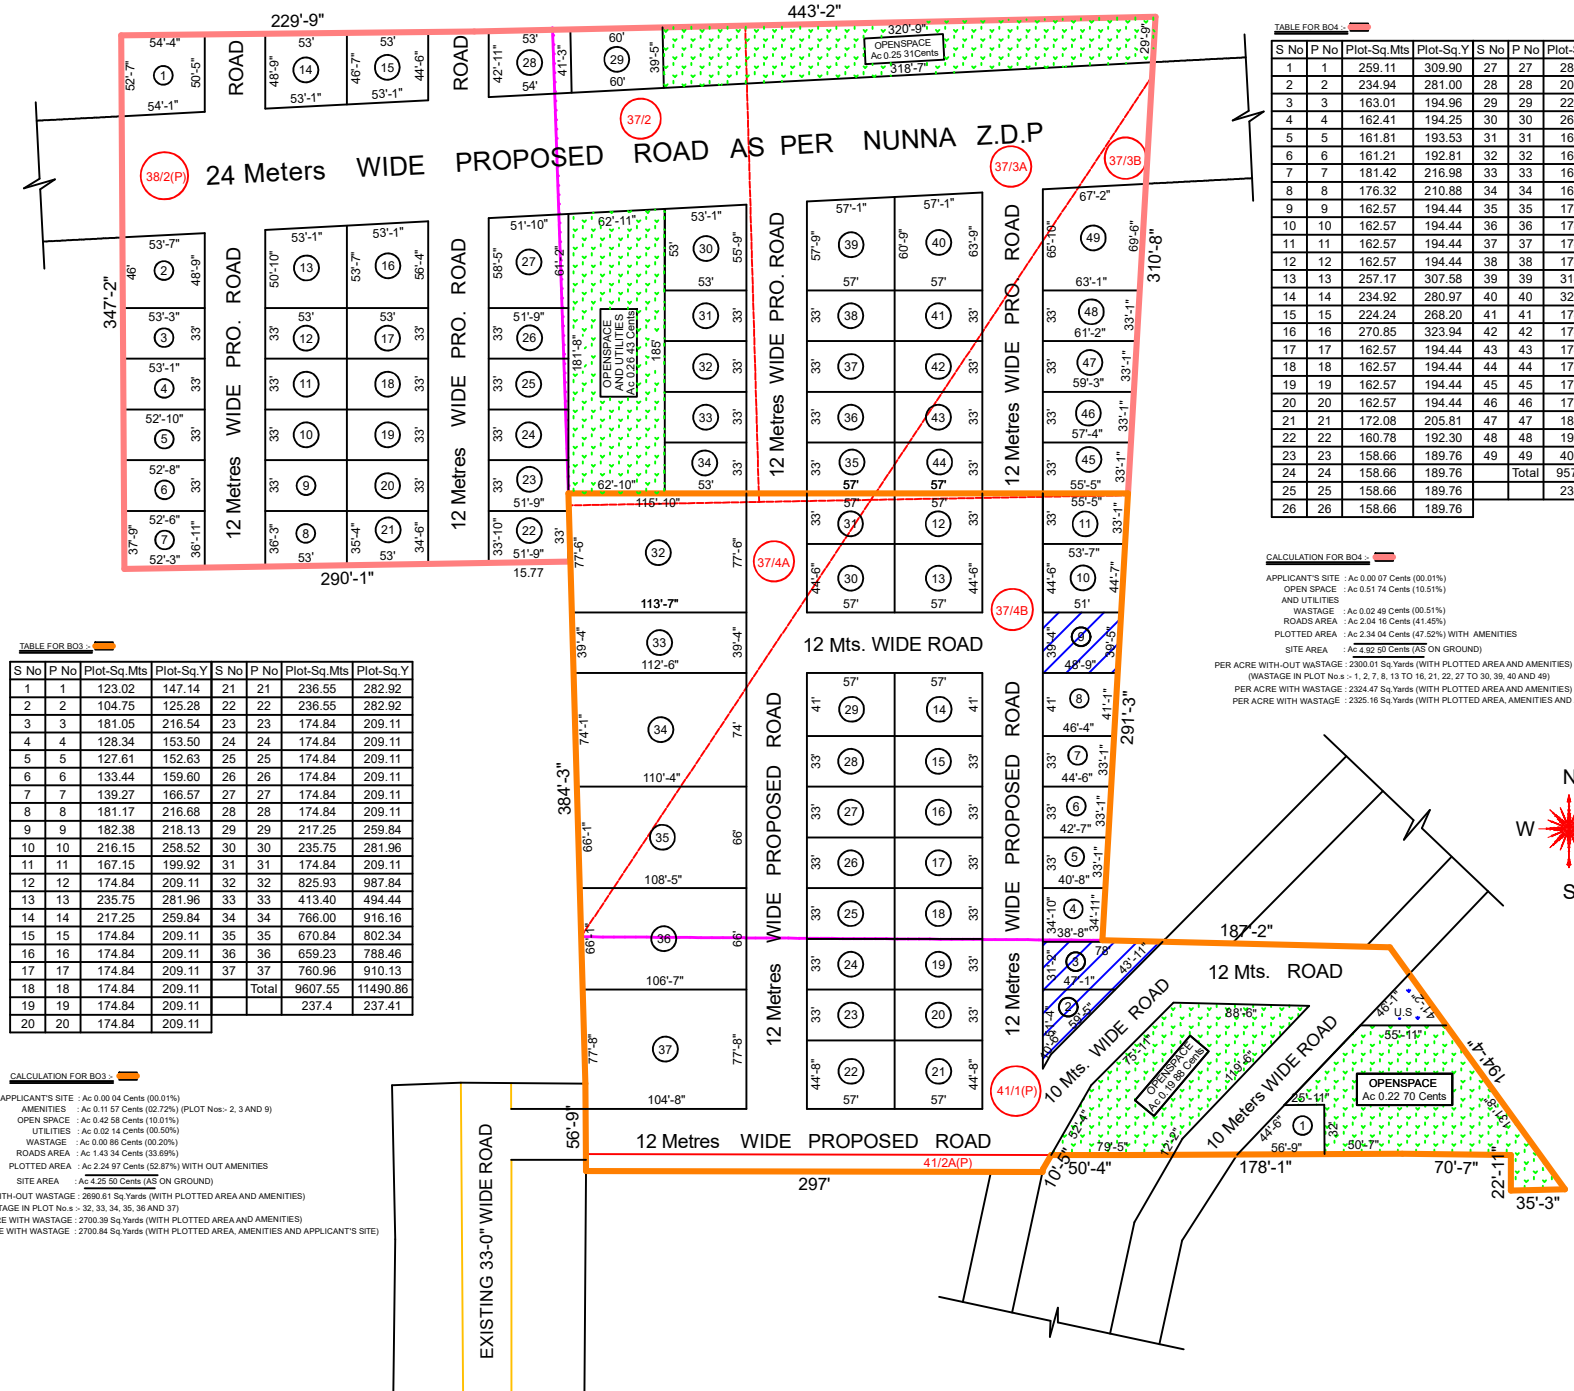


TABLE FOR B03

S No	P No	Plot-Sq.Mts	Plot-Sq.Y	S No	P No	Plot-Sq.Mts	Plot-Sq.Y
1	1	123.02	147.14	21	21	236.55	282.92
2	2	104.75	125.28	22	22	236.55	282.92
3	3	181.05	216.54	23	23	174.84	209.11
4	4	128.34	153.50	24	24	174.84	209.11
5	5	127.61	152.63	25	25	174.84	209.11
6	6	133.44	159.60	26	26	174.84	209.11
7	7	139.27	166.57	27	27	174.84	209.11
8	8	181.17	216.68	28	28	174.84	209.11
9	9	182.38	218.13	29	29	217.25	259.84
10	10	216.15	258.52	30	30	235.75	281.96
11	11	167.15	199.92	31	31	174.84	209.11
12	12	174.84	209.11	32	32	825.93	987.84
13	13	235.75	281.96	33	33	413.40	494.44
14	14	217.25	259.84	34	34	766.00	916.16
15	15	174.84	209.11	35	35	670.84	802.34
16	16	174.84	209.11	36	36	659.23	788.46
17	17	174.84	209.11	37	37	760.96	910.13
18	18	174.84	209.11				
19	19	174.84	209.11				
20	20	174.84	209.11				
						Total	9607.55 11490.88
							237.4 237.41

CALCULATION FOR B03
 APPLICANT'S SITE : Ac 0.60 04 Cents (00.01%)
 AMENITIES : Ac 0.11 57 Cents (02.72%) (PLOT Nos:- 2, 3 AND 9)
 OPEN SPACE : Ac 0.42 58 Cents (10.01%)
 UTILITIES : Ac 0.02 14 Cents (00.50%)
 WASTAGE : Ac 0.00 98 Cents (00.20%)
 ROADS AREA : Ac 1.43 34 Cents (33.69%)
 PLOTTED AREA : Ac 2.24 97 Cents (52.87%) WITH OUT AMENITIES
 SITE AREA : Ac 4.25 50 Cents (AS ON GROUND)
 PER ACRE WITH-OUT WASTAGE : 2690.61 Sq.Yards (WITH PLOTTED AREA AND AMENITIES)
 WASTAGE IN PLOT Nos :- 32, 33, 34, 35, 36 AND 37)
 PER ACRE WITH WASTAGE : 2700.39 Sq.Yards (WITH PLOTTED AREA AND AMENITIES)
 PER ACRE WITH WASTAGE : 2700.84 Sq.Yards (WITH PLOTTED AREA, AMENITIES AND APPLICANT'S SITE)

TABLE FOR B04

S No	P No	Plot-Sq.Mts	Plot-Sq.Y	S No	P No	Plot-Sq.Mts	Plot-Sq.Y
1	1	259.11	309.90	27	27	287.44	343.79
2	2	234.94	281.00	28	28	209.12	250.11
3	3	163.01	194.96	29	29	224.85	268.93
4	4	162.41	194.25	30	30	267.62	320.08
5	5	161.81	193.53	31	31	162.57	194.44
6	6	161.21	192.81	32	32	162.57	194.44
7	7	181.42	216.98	33	33	162.57	194.44
8	8	176.32	210.88	34	34	162.57	194.44
9	9	162.57	194.44	35	35	174.84	209.11
10	10	162.57	194.44	36	36	174.84	209.11
11	11	162.57	194.44	37	37	174.84	209.11
12	12	162.57	194.44	38	38	174.84	209.11
13	13	257.17	307.58	39	39	314.03	375.59
14	14	234.92	280.97	40	40	329.85	394.51
15	15	224.24	268.20	41	41	174.84	209.11
16	16	270.85	323.94	42	42	174.84	209.11
17	17	162.57	194.44	43	43	174.84	209.11
18	18	162.57	194.44	44	44	174.84	209.11
19	19	162.57	194.44	45	45	172.98	206.89
20	20	162.57	194.44	46	46	178.80	213.85
21	21	172.08	205.81	47	47	184.63	220.82
22	22	160.78	192.30	48	48	190.46	227.80
23	23	158.66	189.76	49	49	408.16	488.17
24	24	158.66	189.76			Total	9572.41 11448.85
25	25	158.66	189.76				
26	26	158.66	189.76				

CALCULATION FOR B04
 APPLICANT'S SITE : Ac 0.00 07 Cents (00.01%)
 OPEN SPACE : Ac 0.51 74 Cents (10.51%)
 AND UTILITIES :
 WASTAGE : Ac 0.02 49 Cents (00.51%)
 ROADS AREA : Ac 2.04 16 Cents (41.45%)
 PLOTTED AREA : Ac 2.34 04 Cents (47.52%) WITH AMENITIES
 SITE AREA : Ac 2.92 50 Cents (AS ON GROUND)
 PER ACRE WITH-OUT WASTAGE : 2300.01 Sq.Yards (WITH PLOTTED AREA AND AMENITIES)
 (WASTAGE IN PLOT Nos :- 1, 2, 7, 8, 13 TO 16, 21, 22, 27 TO 30, 39, 40 AND 49)
 PER ACRE WITH WASTAGE : 2344.47 Sq.Yards (WITH PLOTTED AREA AND AMENITIES)
 PER ACRE WITH WASTAGE : 2325.16 Sq.Yards (WITH PLOTTED AREA, AMENITIES AND APPLICANT'S SITE)